


Fremantle Prison East Workshop

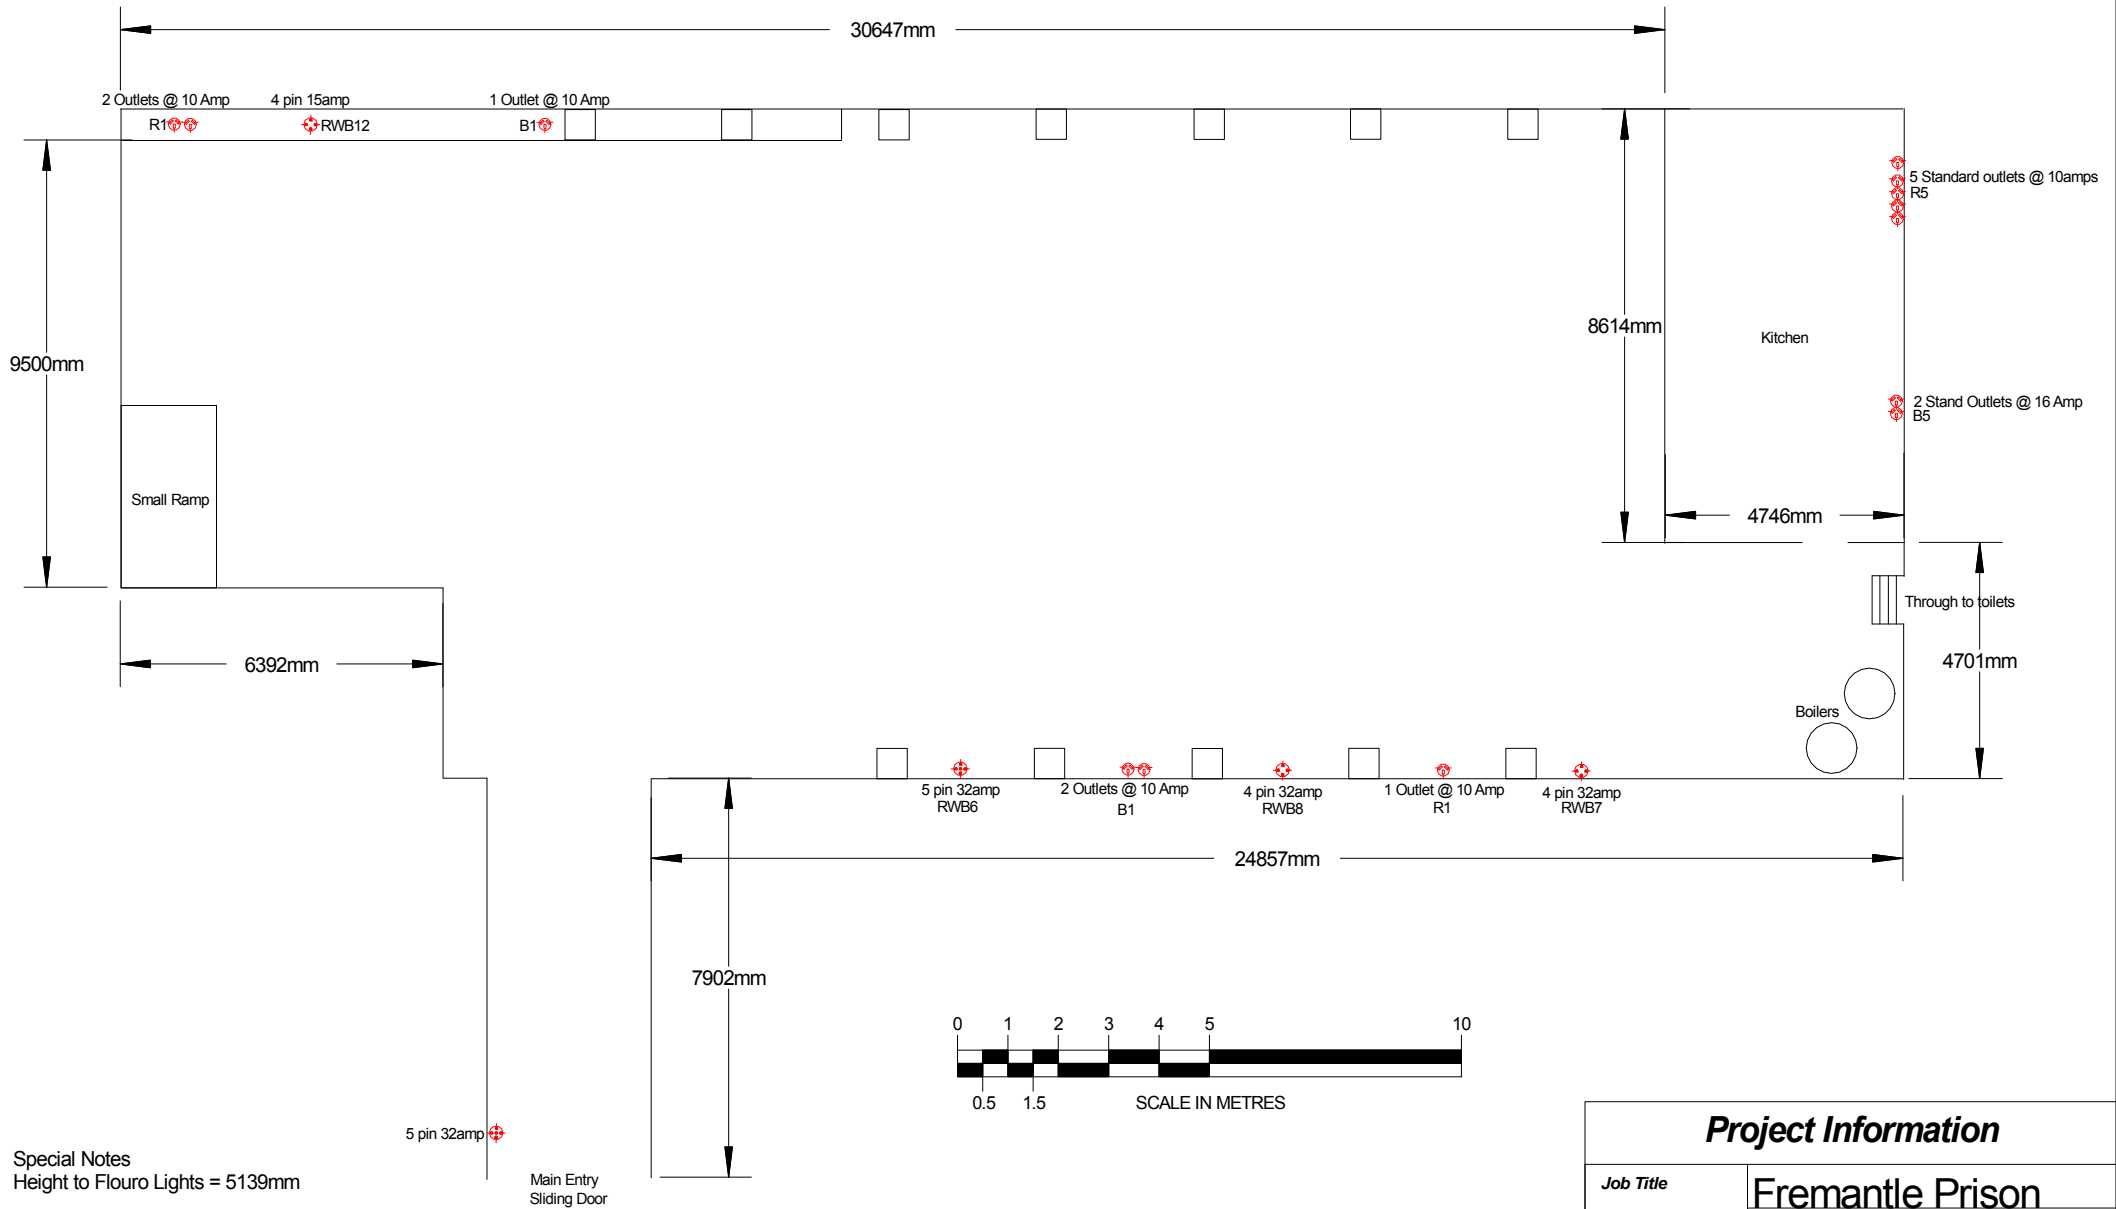

Special Notes
Height to Flouro Lights = 5139mm

Main Entry
Sliding Door

Project Information

Job Title	Fremantle Prison
Job Name	East Workshop
Company Name	Austage Perth
Draftsman	Brad Haines
Drawing Number	Basic 0001

Austage

THE AUSTRALIAN STAGING COMPANY